




C:\Users\jordan\Documents\2400694\DETROIT DIESEL TEST CELL EXH\Project Files\10 CAD Rev\07-3 Proc Elec\2400694DEL-00-01.dwg 5/30/2025 12:44:07 PM D. JORDAN GHAFARI ASSOCIATES © 2025

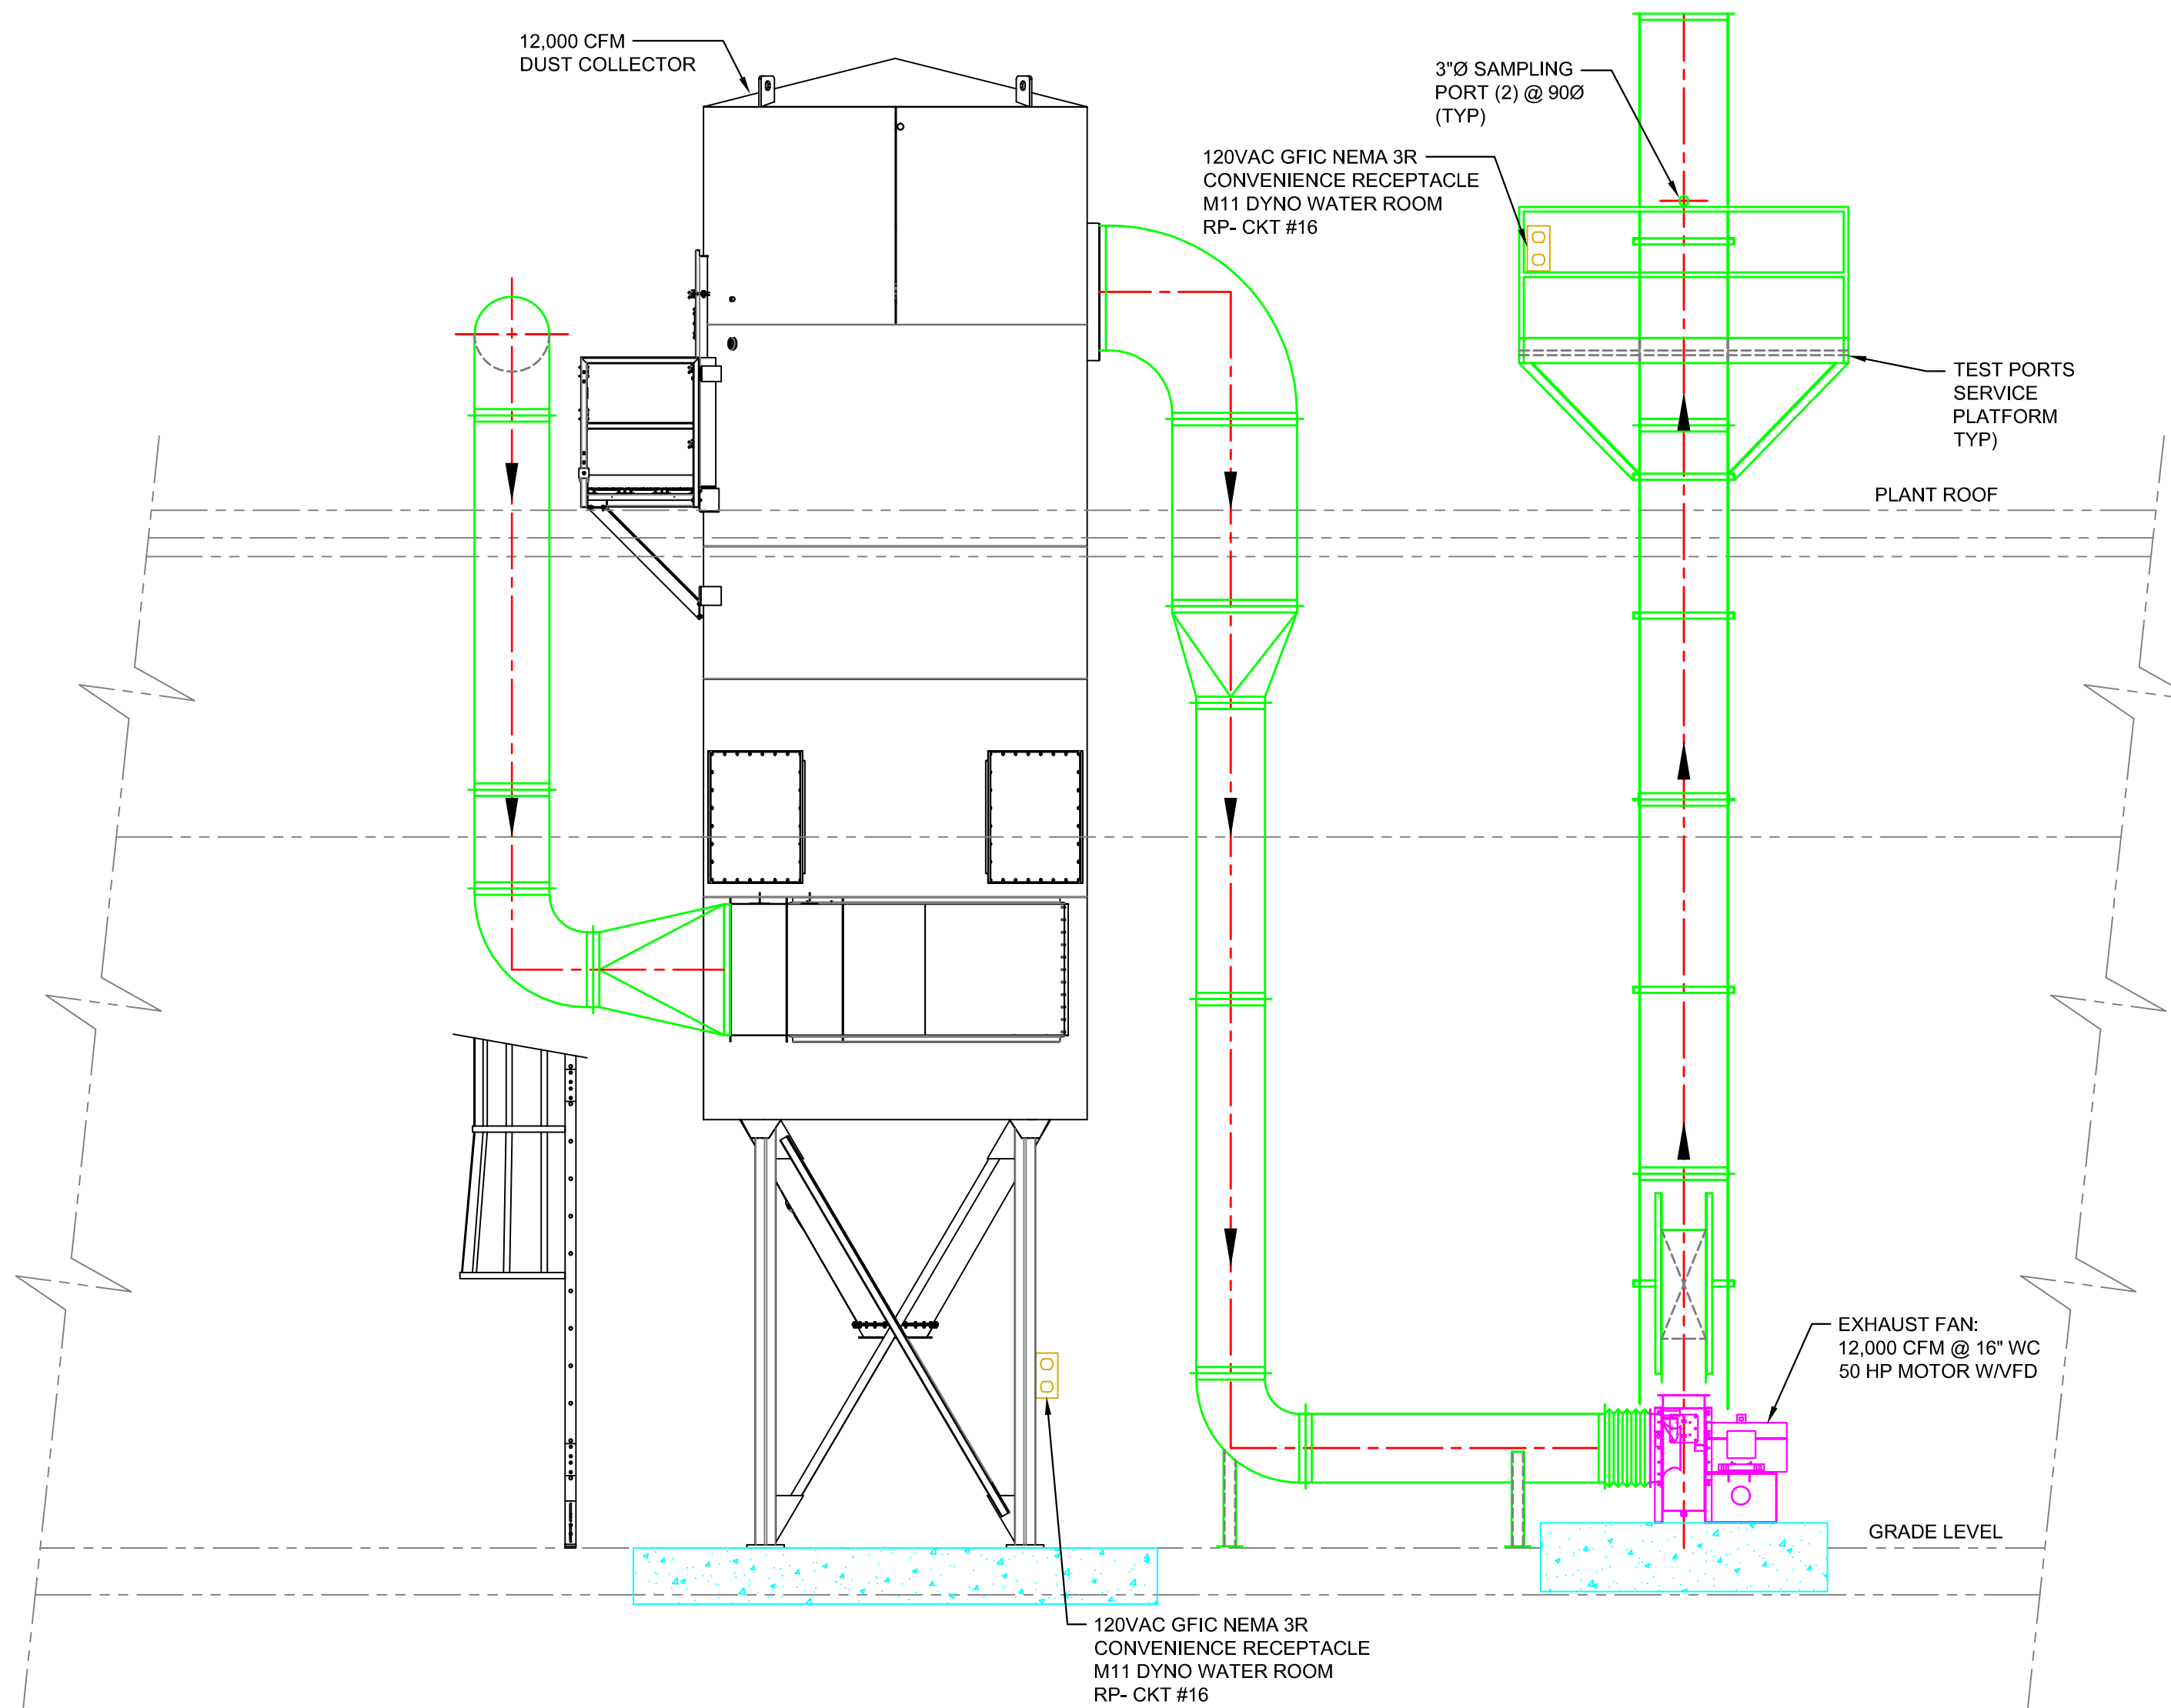

A PROCESS EXHAUST (TEST CELLS 73-84) DUST COLLECTOR LIGHTING & RECEPTACLES
2400694DX4-01-01
SCALE: 1/16"=1'-0"

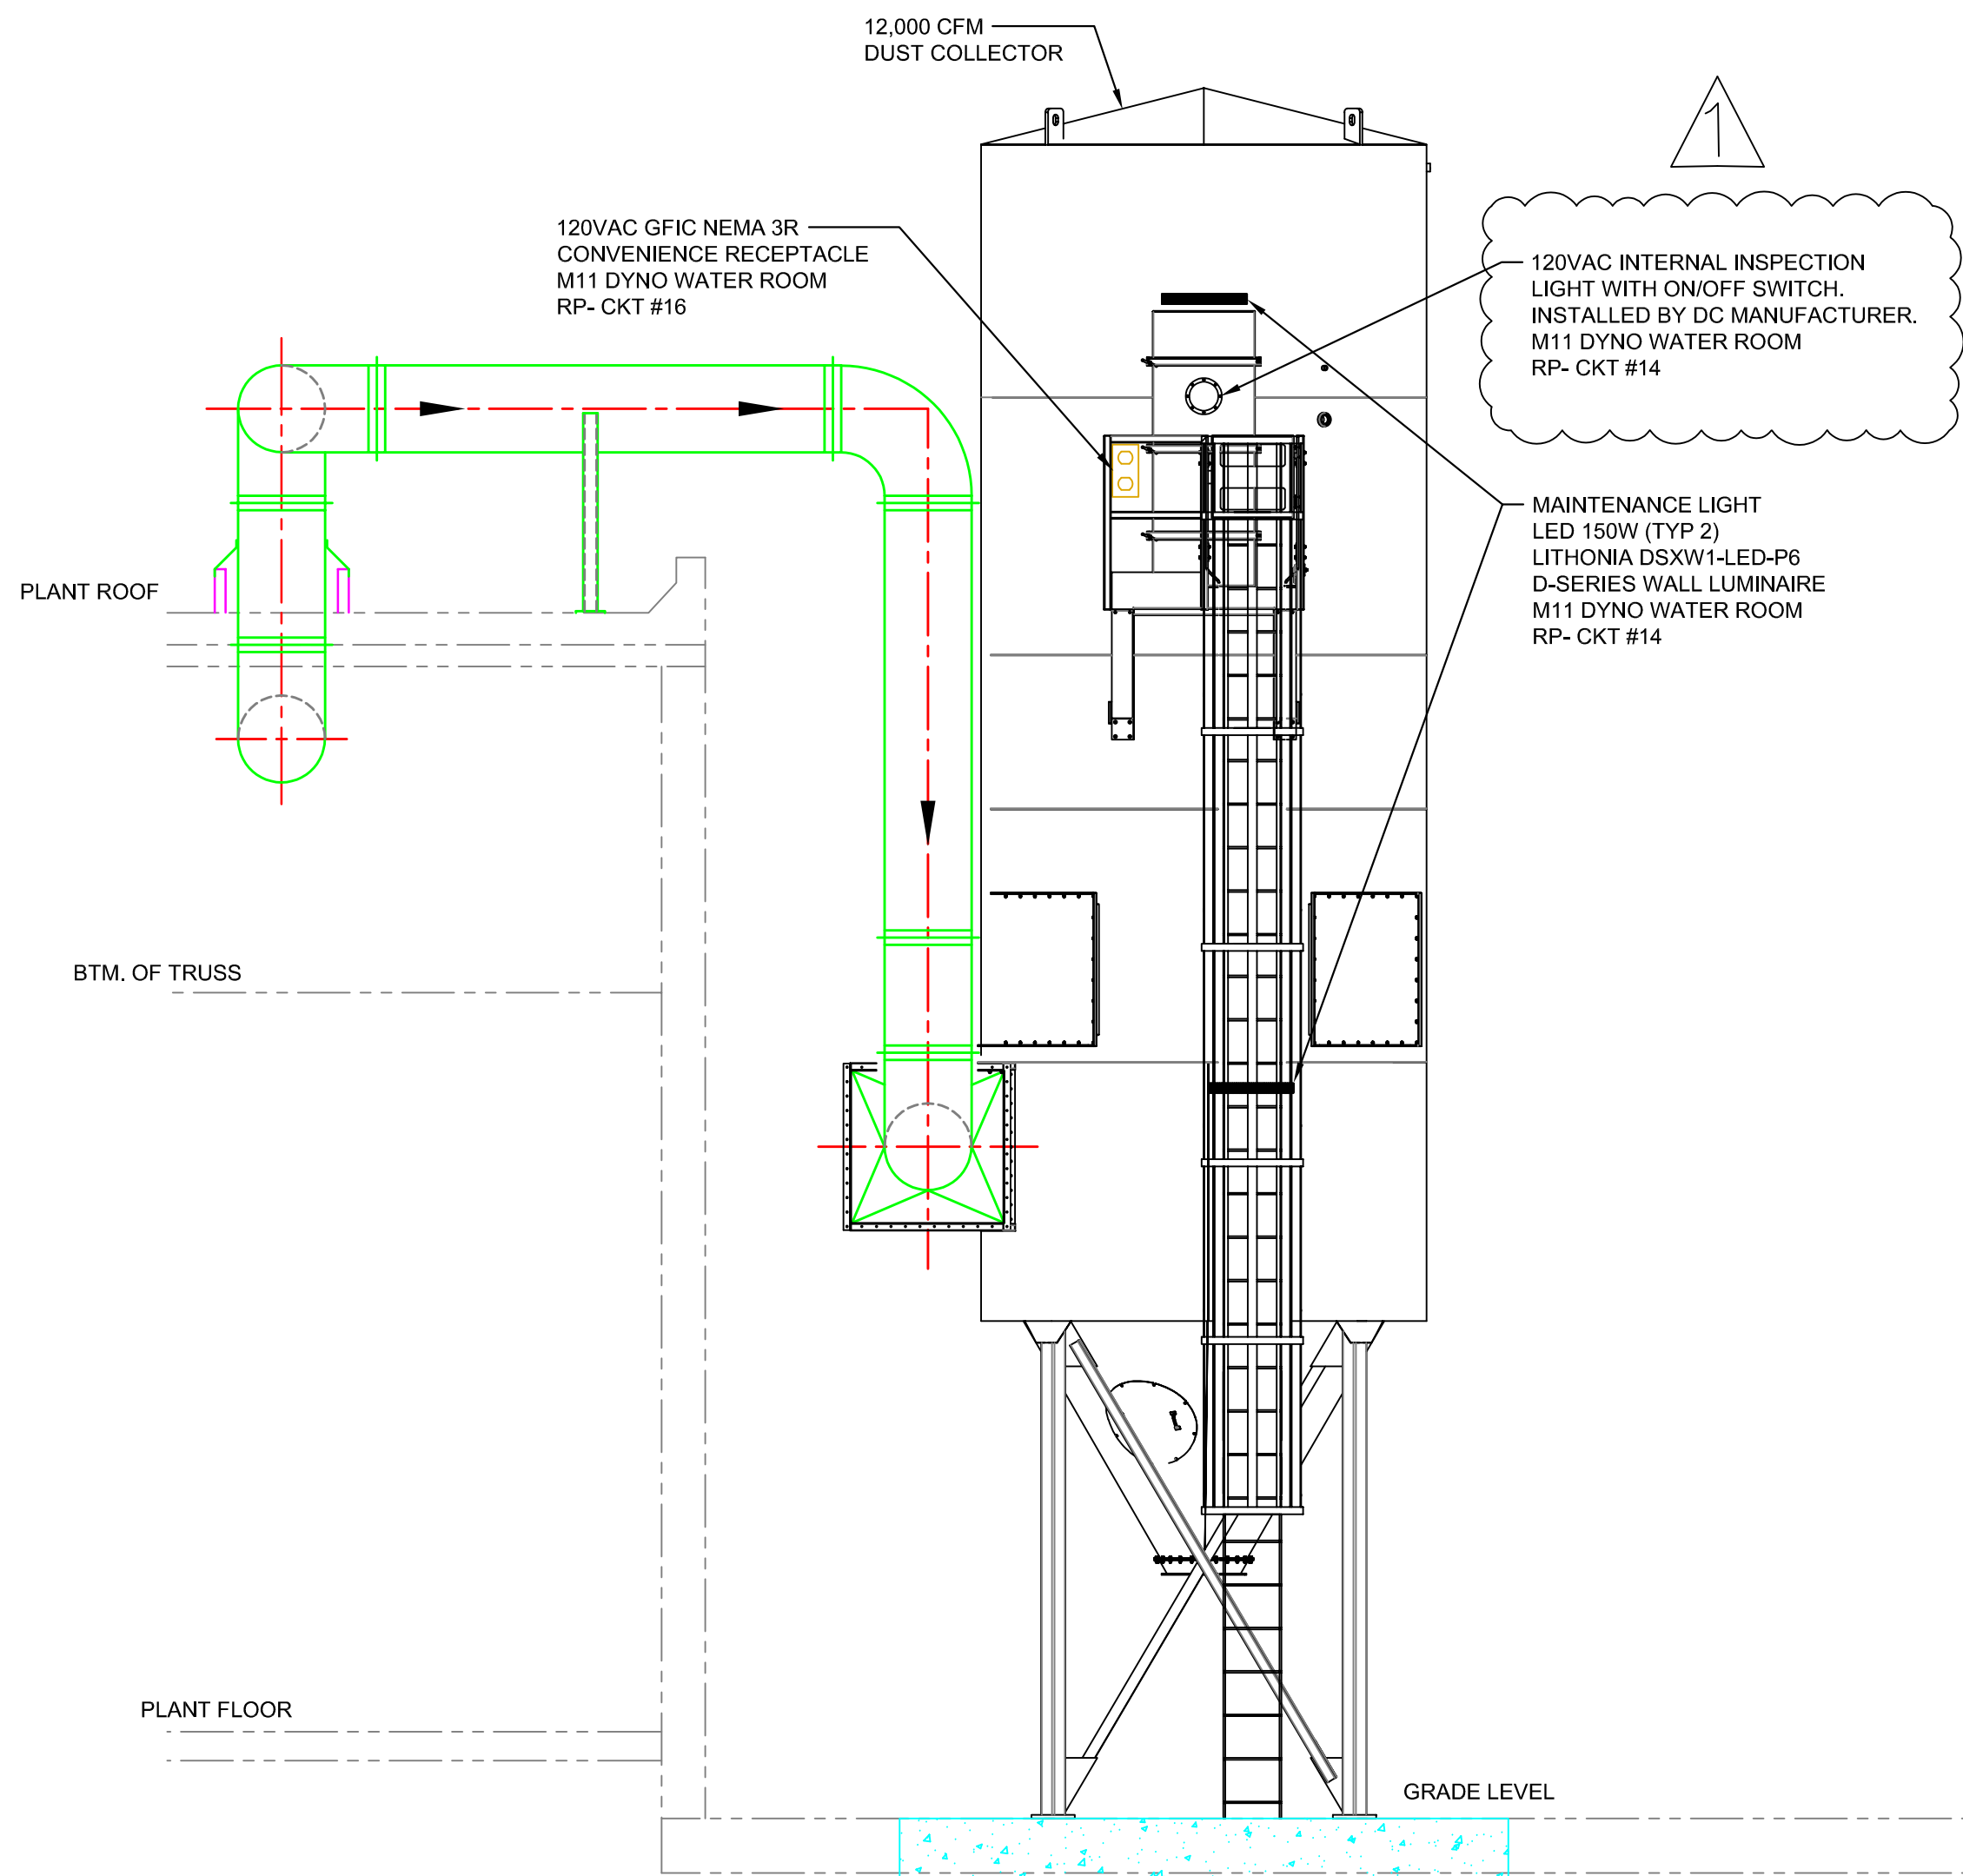

B PROCESS EXHAUST (TEST CELLS 73-84) DUST COLLECTOR LIGHTING & RECEPTACLES
2400694DX4-01-01
SCALE: 1/16"=1'-0"

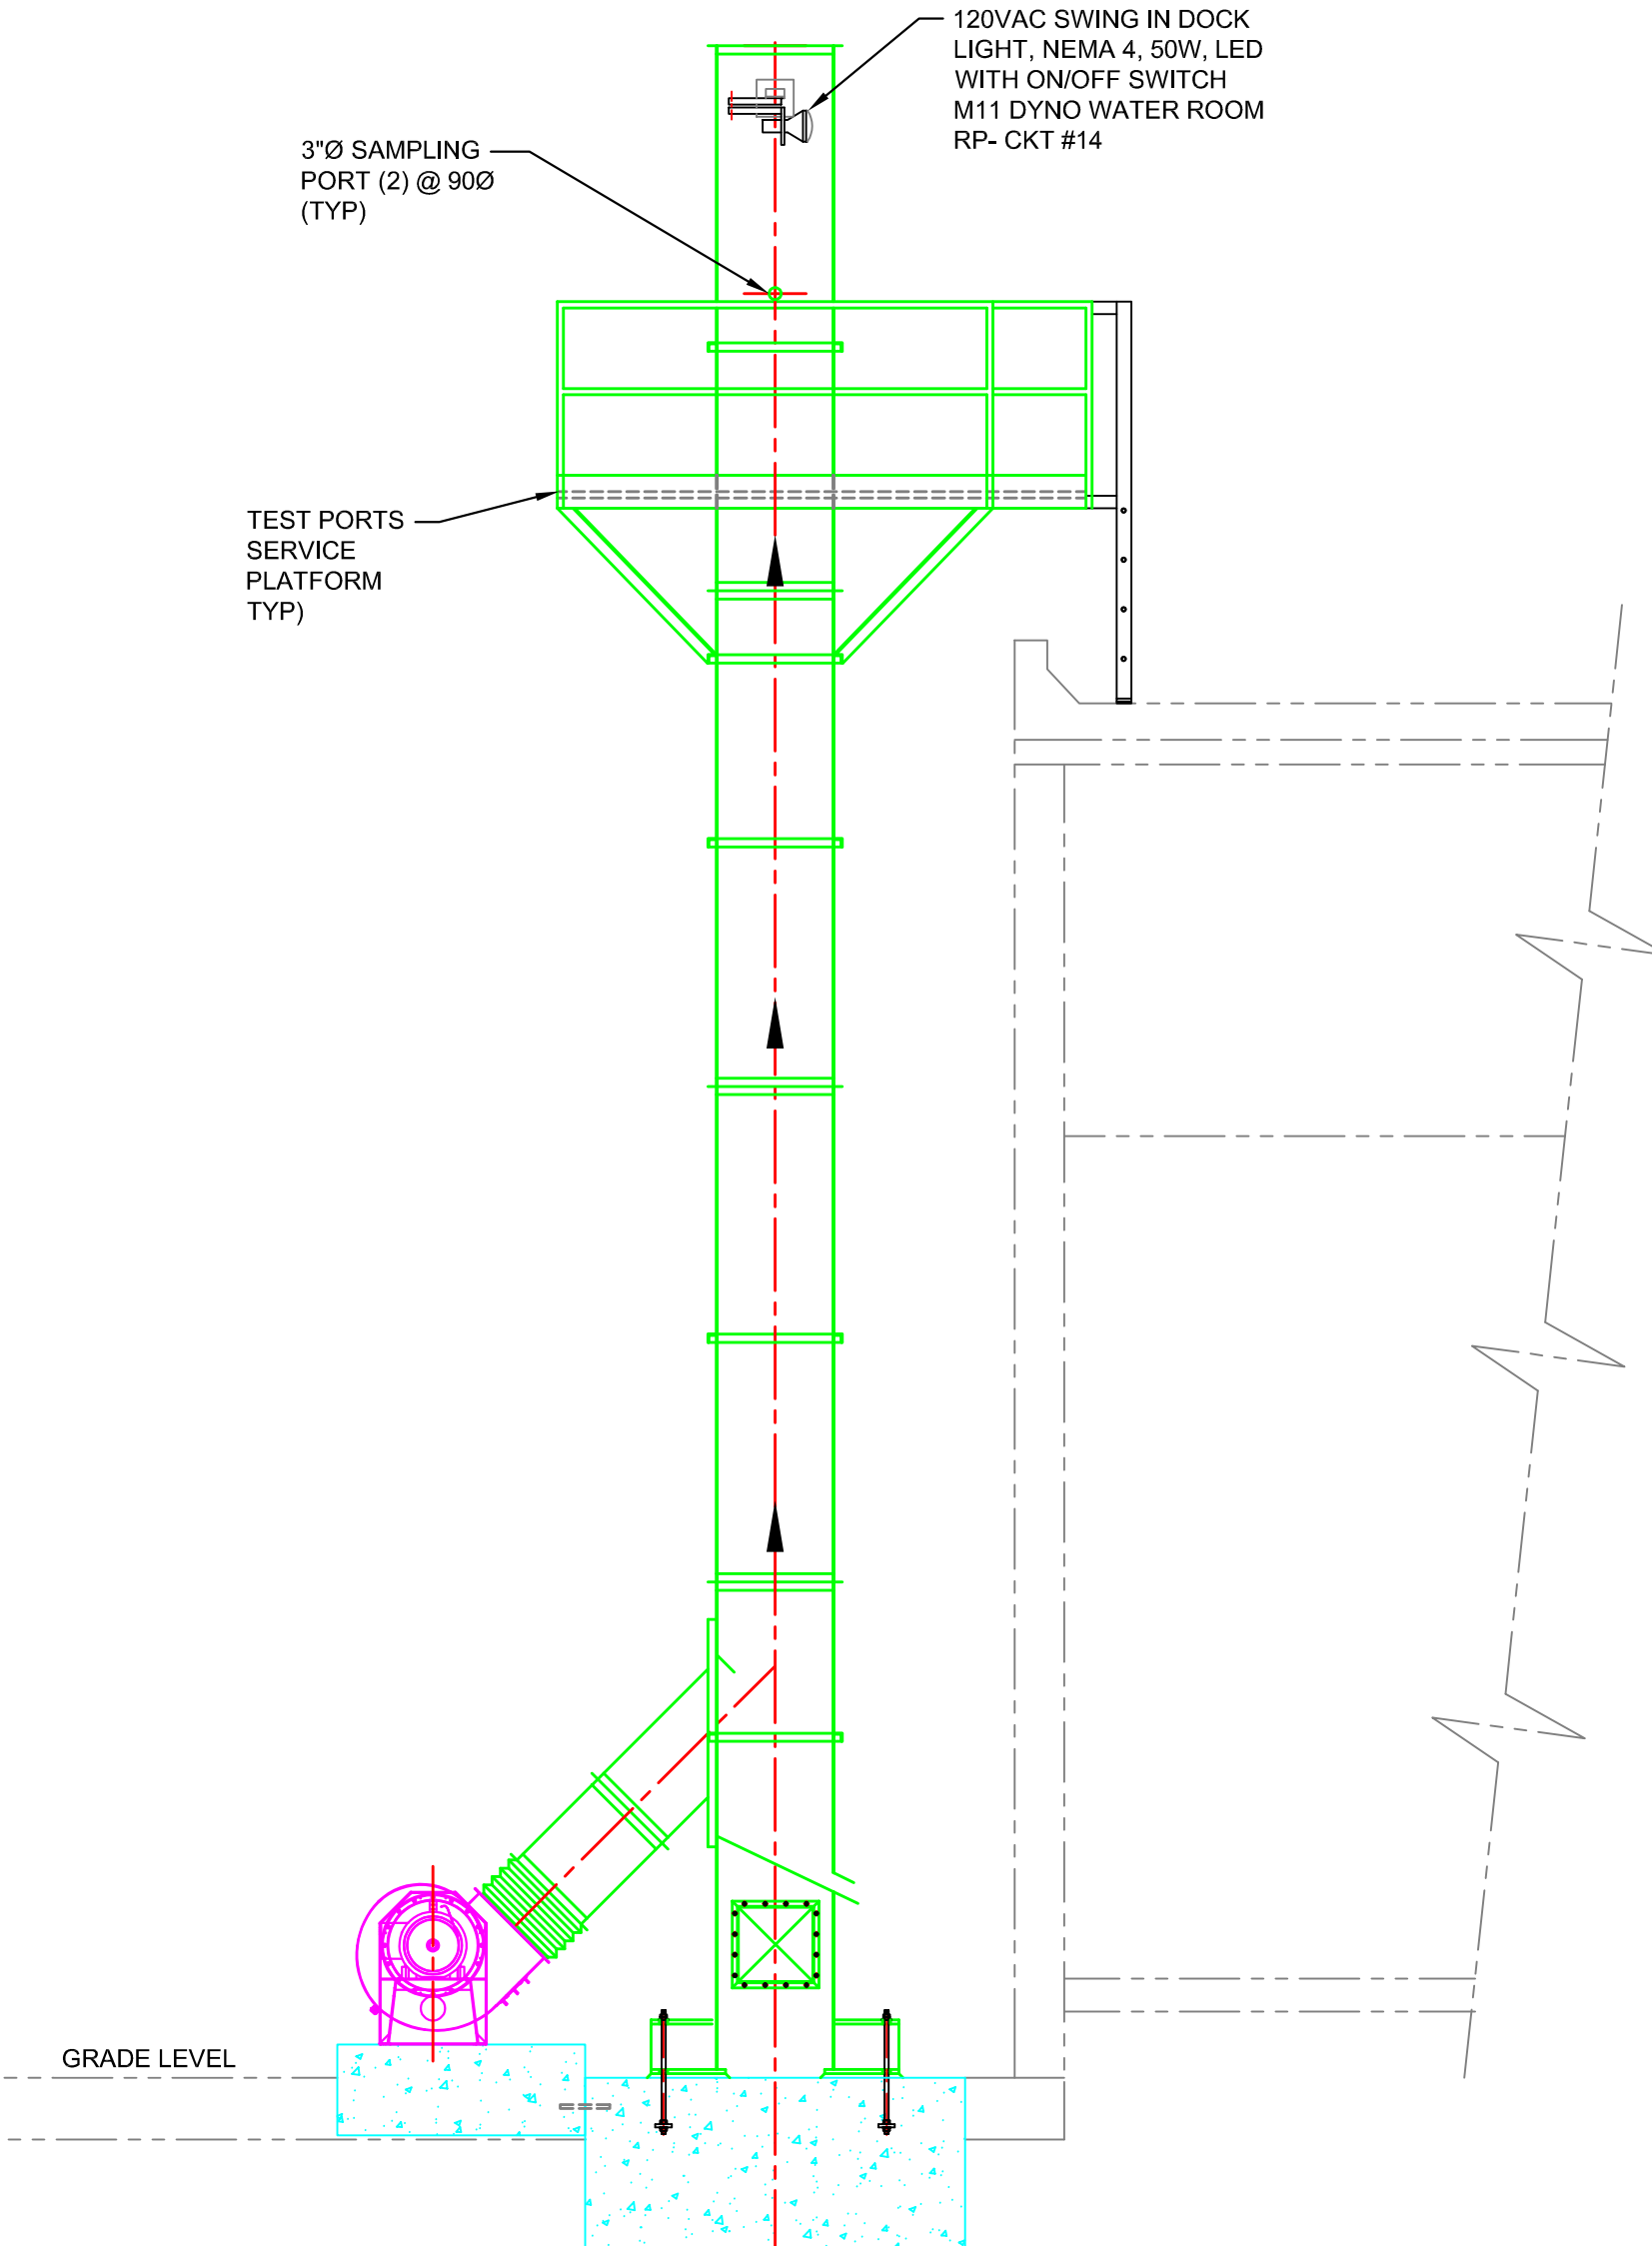

C PROCESS EXHAUST (TEST CELLS 73-84) DUST COLLECTOR LIGHTING & RECEPTACLES
2400694DX4-01-01
SCALE: 1/16"=1'-0"

DETROIT
DETROIT DIESEL
12200 TELEGRAPH ROAD
REDFORD TOWNSHIP, MI 48239

TEST CELL EXHAUST
REDFORD TWP.

GHAFARI
17101 MICHIGAN AVENUE
DEARBORN, MI 48126-2736 USA
TEL +1.313.441.3000
www.ghafari.com

CONSULTANT INFORMATION

REGISTRATION SEAL

NOT FOR CONSTRUCTION

REV	DATE	DOC REL ## - DESCRIPTION
01	05/30/25	ADDENDUM #1
00	05/08/25	ISSUED FOR BID

PROJECT # 2400694.001
PROJECT MANAGER G. GORKOWSKI
DESIGNED BY D. JORDAN
DRAWN BY D. GIELAROWSKI
QUALCHECK J. MCCLAUGHLIN
SHEET TITLE

TEST CELLS
PROCESS EXHAUST
DUST COLLECTOR
LIGHTING & RECEPTACLES

DE4-00-01
SHEET NUMBER